


300" WIDE ROAD

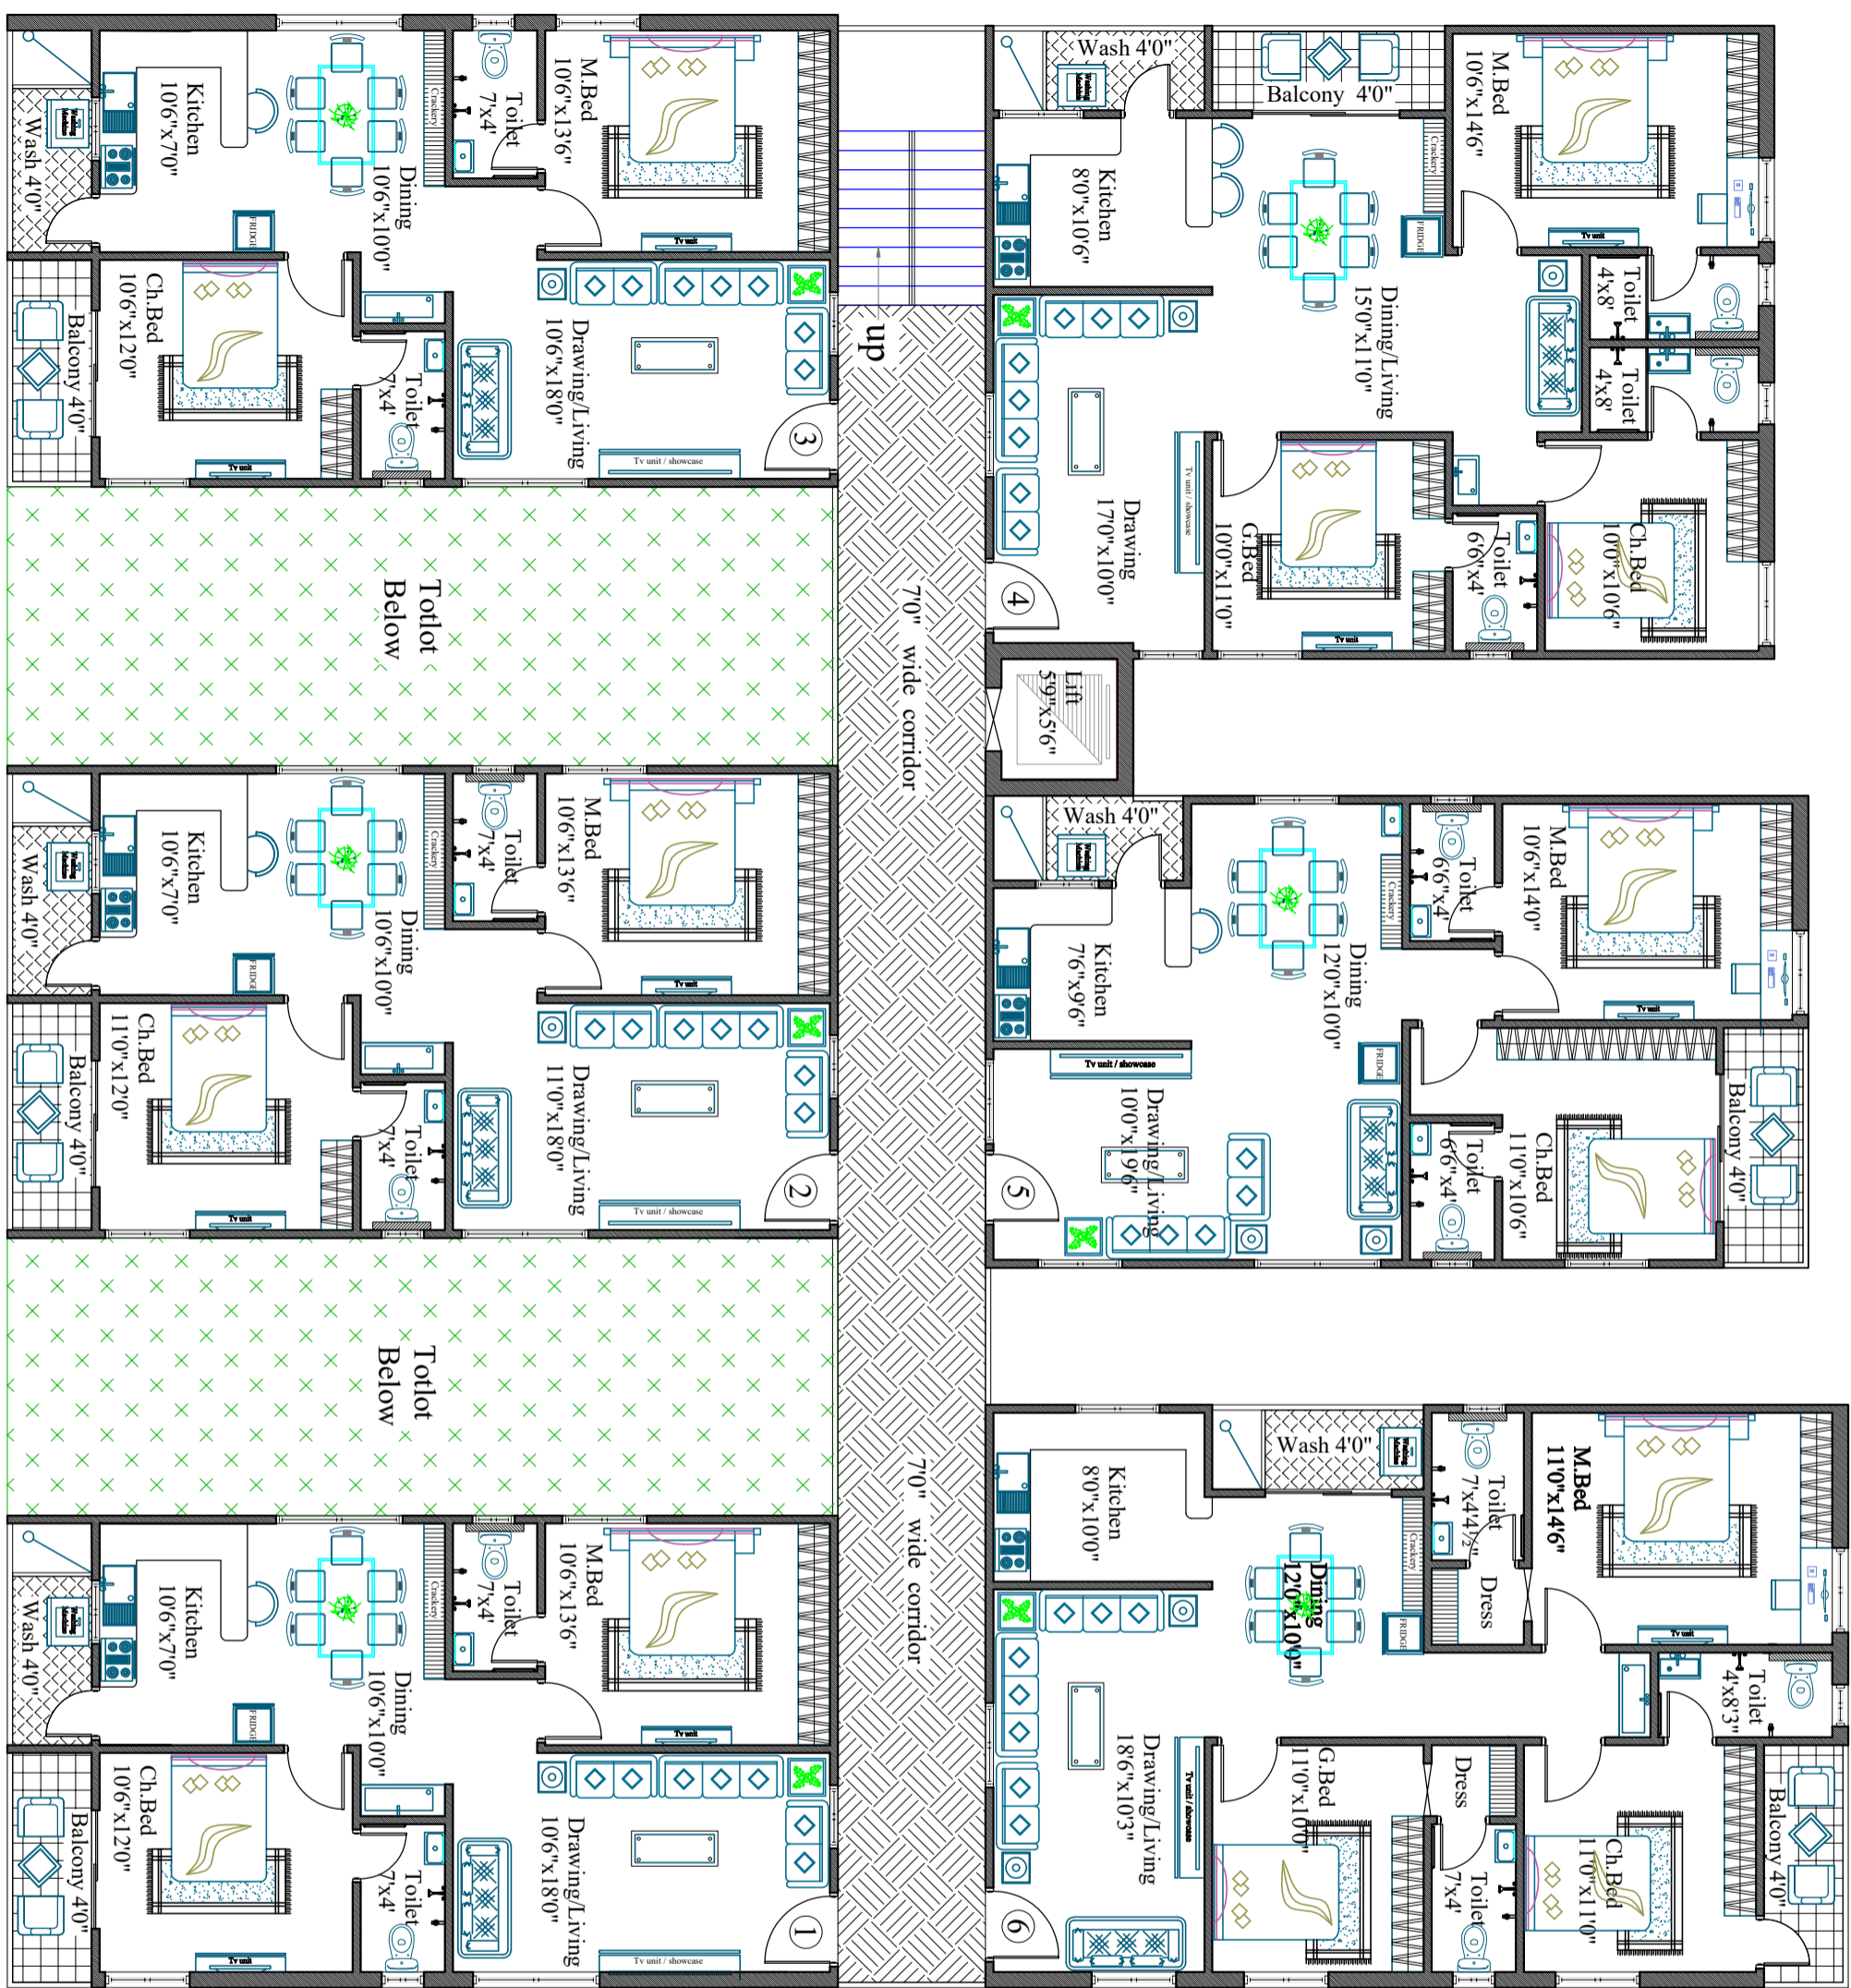

300" WIDE ROAD

FLAT NO :	AREA :	BHK :
1.	1100.0 sft	2BHK
2.	1100.0 sft	2BHK
3.	1100.0 sft	2BHK
4.	1400.0 sft	3BHK
5.	1100.0 sft	2BHK
6.	1425.0 sft	3BHK

CLIENT  
M/S. VINAYAKA BUILDERS

PROJECT  
PROPOSED RESIDENTIAL FLATS  
AT MAHENDRAHILLS, HYDERABAD.

TITLE  
TYPICAL FLOOR PLAN



Scale : Not To Scale  
Date : 16-08-2022  
REV. NO.- 0

ARCHITECTS  
**NS Associates**  
#2,Block 12,HIG-II,APHB  
Begunipati, Hyderabad- 20  
Mobile: 098601-53016

File Name : NS5/D/Temp/Concept/2022/vinayakaconcept plan  
Mail ID : vinayakapdf@gmail.com