

NOTES

- 1. ALL DESIGNS ARE PROPERTY OF THE ARCHITECT'S FIRM AND CANNOT BE USED WITHOUT THEIR WRITTEN PERMISSION.
- 2. DO NOT SCALE THE DRAWINGS. ALL MEASUREMENTS MUST BE CHECKED BY SITE INCHARGE.
- 3. DRAWING IS ONLY FOR BASIC CONCEPTUAL EXPLANATION REFER WORKING DRAWINGS FOR DETAILS.

AREA STATEMENT

**SUB CELLAR FLOOR (14 CARS)  
VALET PARKING  
TOTAL AREA : 4900.0 SFT**

REVISIONS	DATE

PURPOSE OF RELEASE : NORTH

CLIENT :  
**Smt. PADMA  
Sri. DHEERAJ REDDY**

PROJECT :  
**HOTEL AT GACHIBOWLI  
HYDERABAD**


TITLE :  
**SUB CELLAR FLOOR  
PRESENTATION PLAN**

DRAWN BY: S.ARSALAN.M	CHECKED BY: RAVI BATHULA
DATE : 30-05-2017	SCALE :

ARCHITECTS :

Architects  
Engineers  
Interior Designers  
Project Management

WEBSITE : [www.thedesign.ind.in](http://www.thedesign.ind.in)  
Email : [info@thedesign.ind.in](mailto:info@thedesign.ind.in)  
[raviconsultant224@yahoo.com](mailto:raviconsultant224@yahoo.com)  
040 - 40061947  
040 - 64502266  
+91 - 9246531947

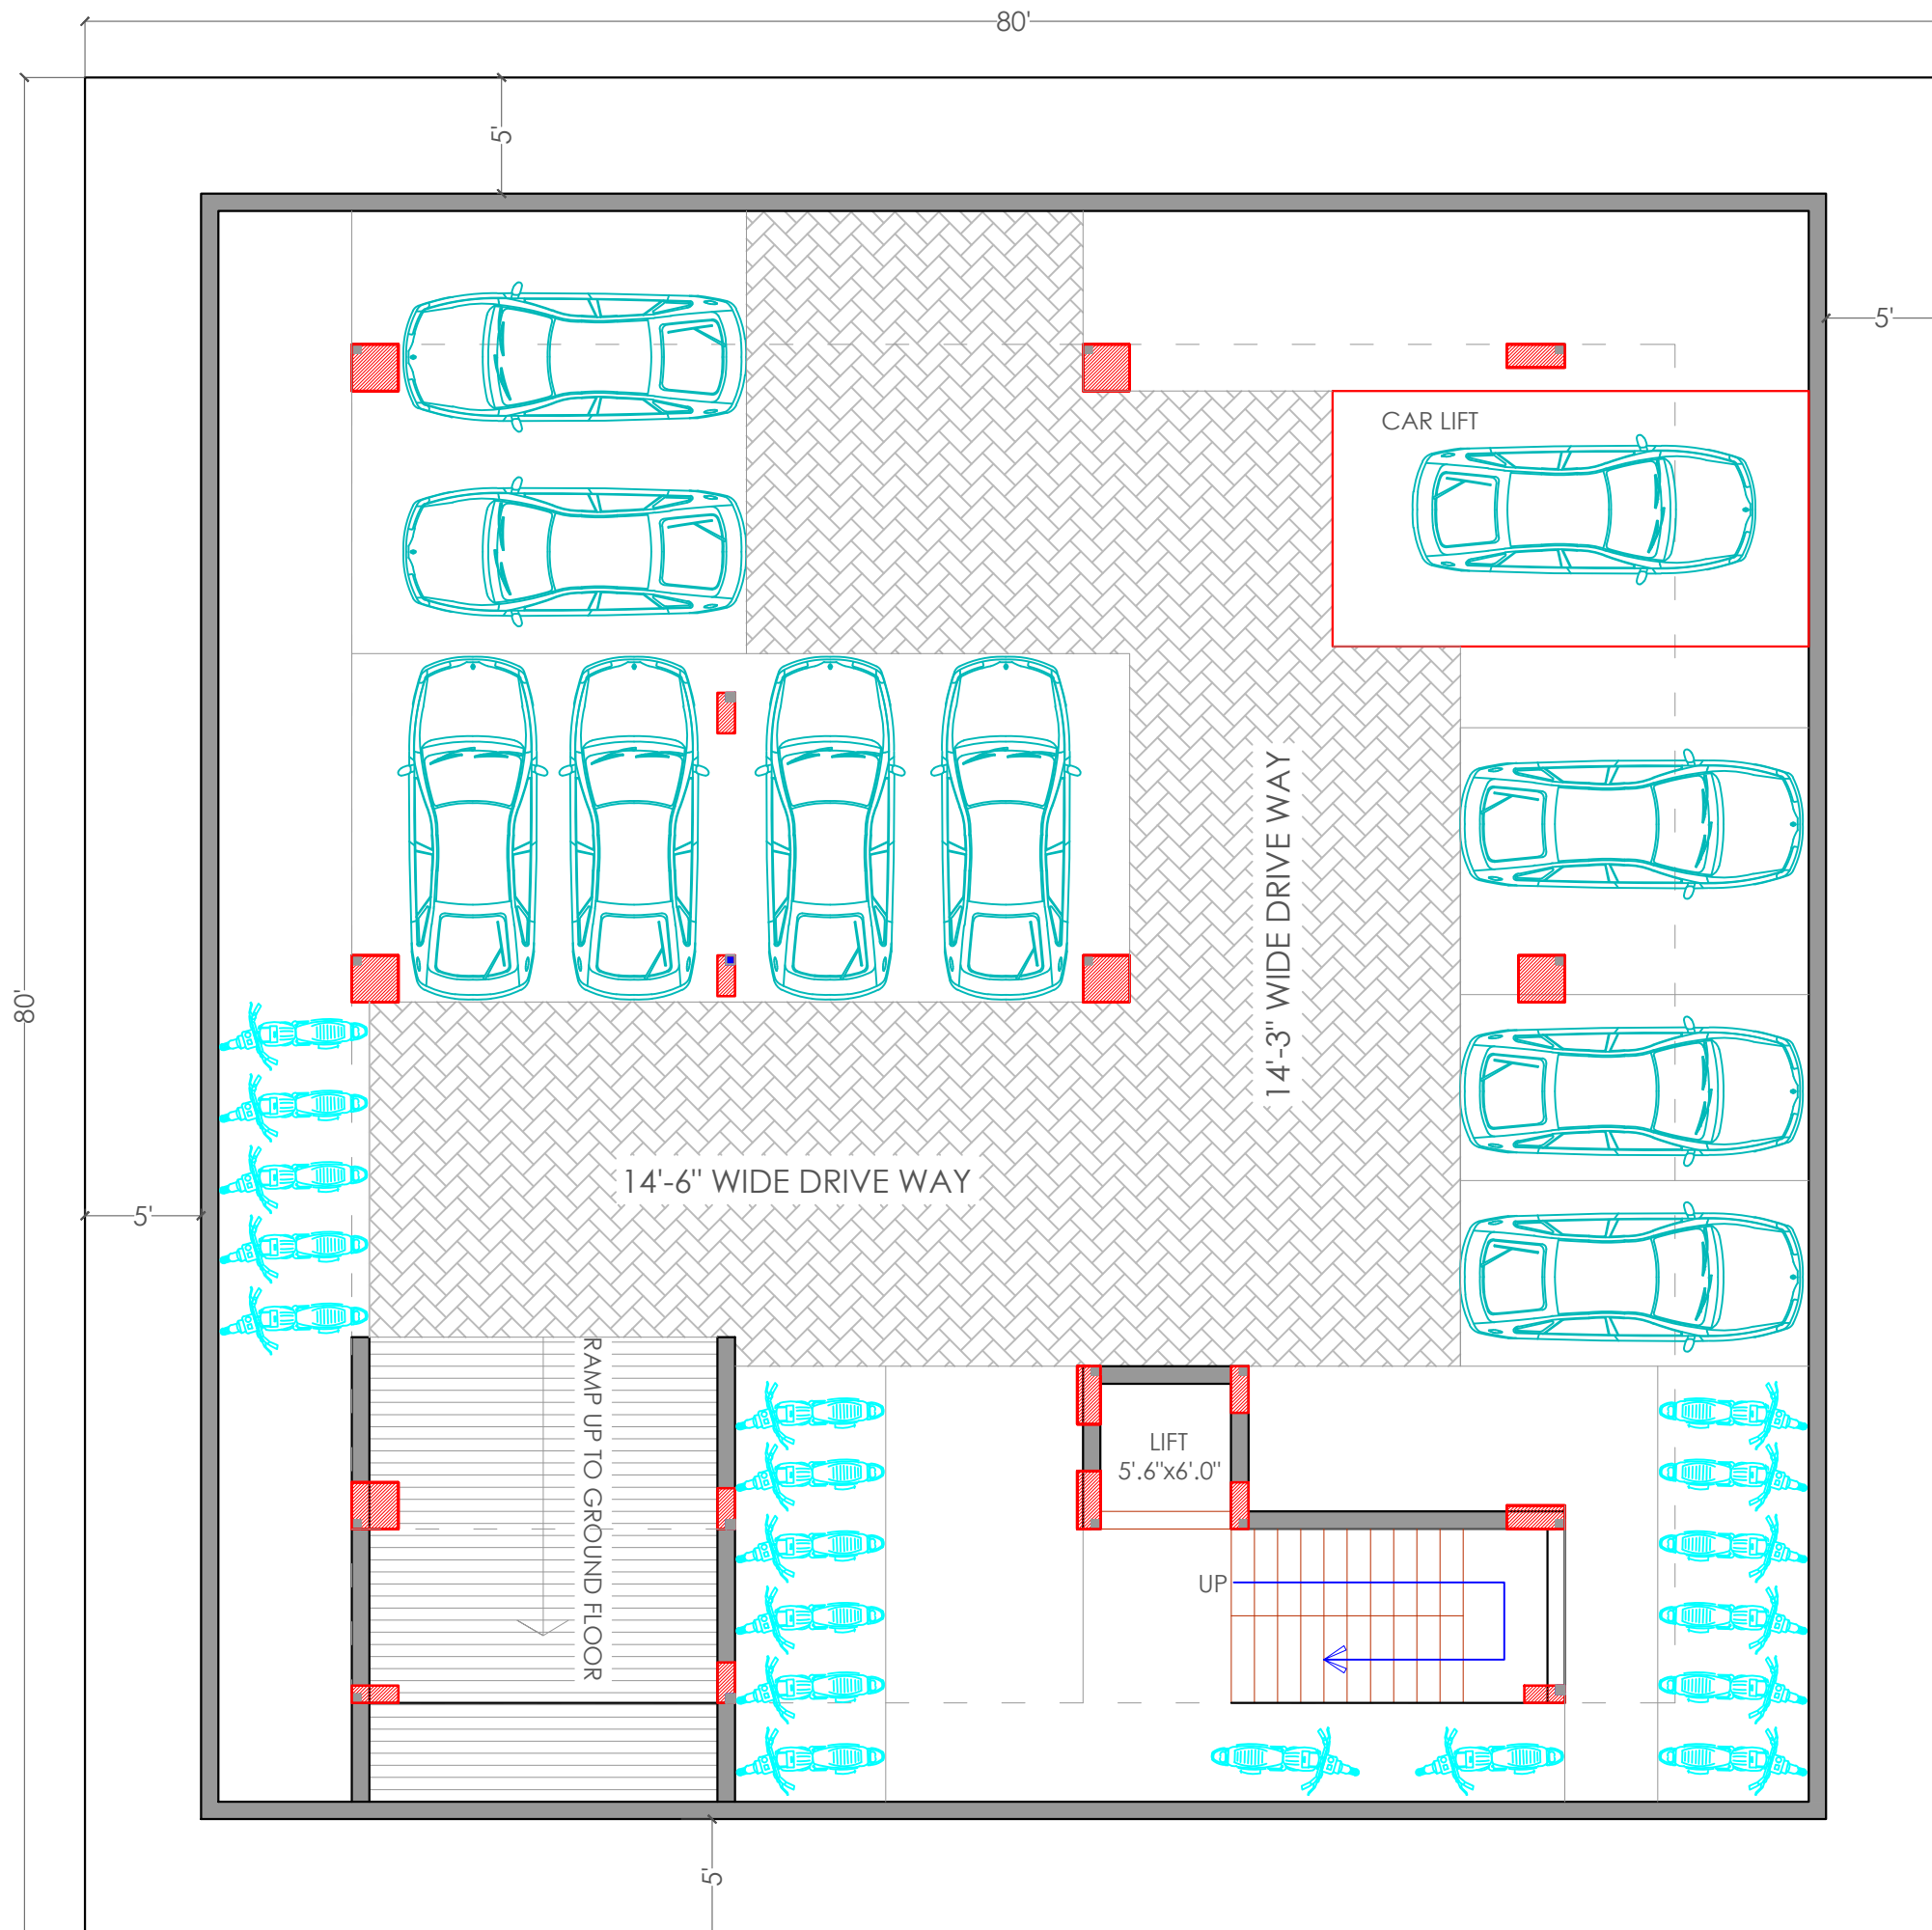

NOTES

- 1. ALL DESIGNS ARE PROPERTY OF THE ARCHITECT'S FIRM AND CANNOT BE USED WITHOUT THEIR WRITTEN PERMISSION.
- 2. DO NOT SCALE THE DRAWINGS. ALL MEASUREMENTS MUST BE CHECKED BY SITE INCHARGE.
- 3. DRAWING IS ONLY FOR BASIC CONCEPTUAL EXPLANATION REFER WORKING DRAWINGS FOR DETAILS.

AREA STATEMENT

**CELLAR FLOOR (9 CARS & 19 BIKES)  
OWNER'S PARKING  
TOTAL AREA : 4900.0 SFT**

REVISIONS	DATE

PURPOSE OF RELEASE : NORTH

CLIENT :  
**Smt. PADMA  
Sri. DHEERAJ REDDY**

PROJECT :  
**HOTEL AT GACHIBOWLI  
HYDERABAD**


TITLE :  
**CELLAR FLOOR  
PRESENTATION PLAN**



DRAWN BY: S.ARSALAN.M	CHECKED BY: RAVI BATHULA
DATE : 30-05-2017	SCALE :

ARCHITECTS :

Architects  
Engineers  
Interior Designers  
Project Management

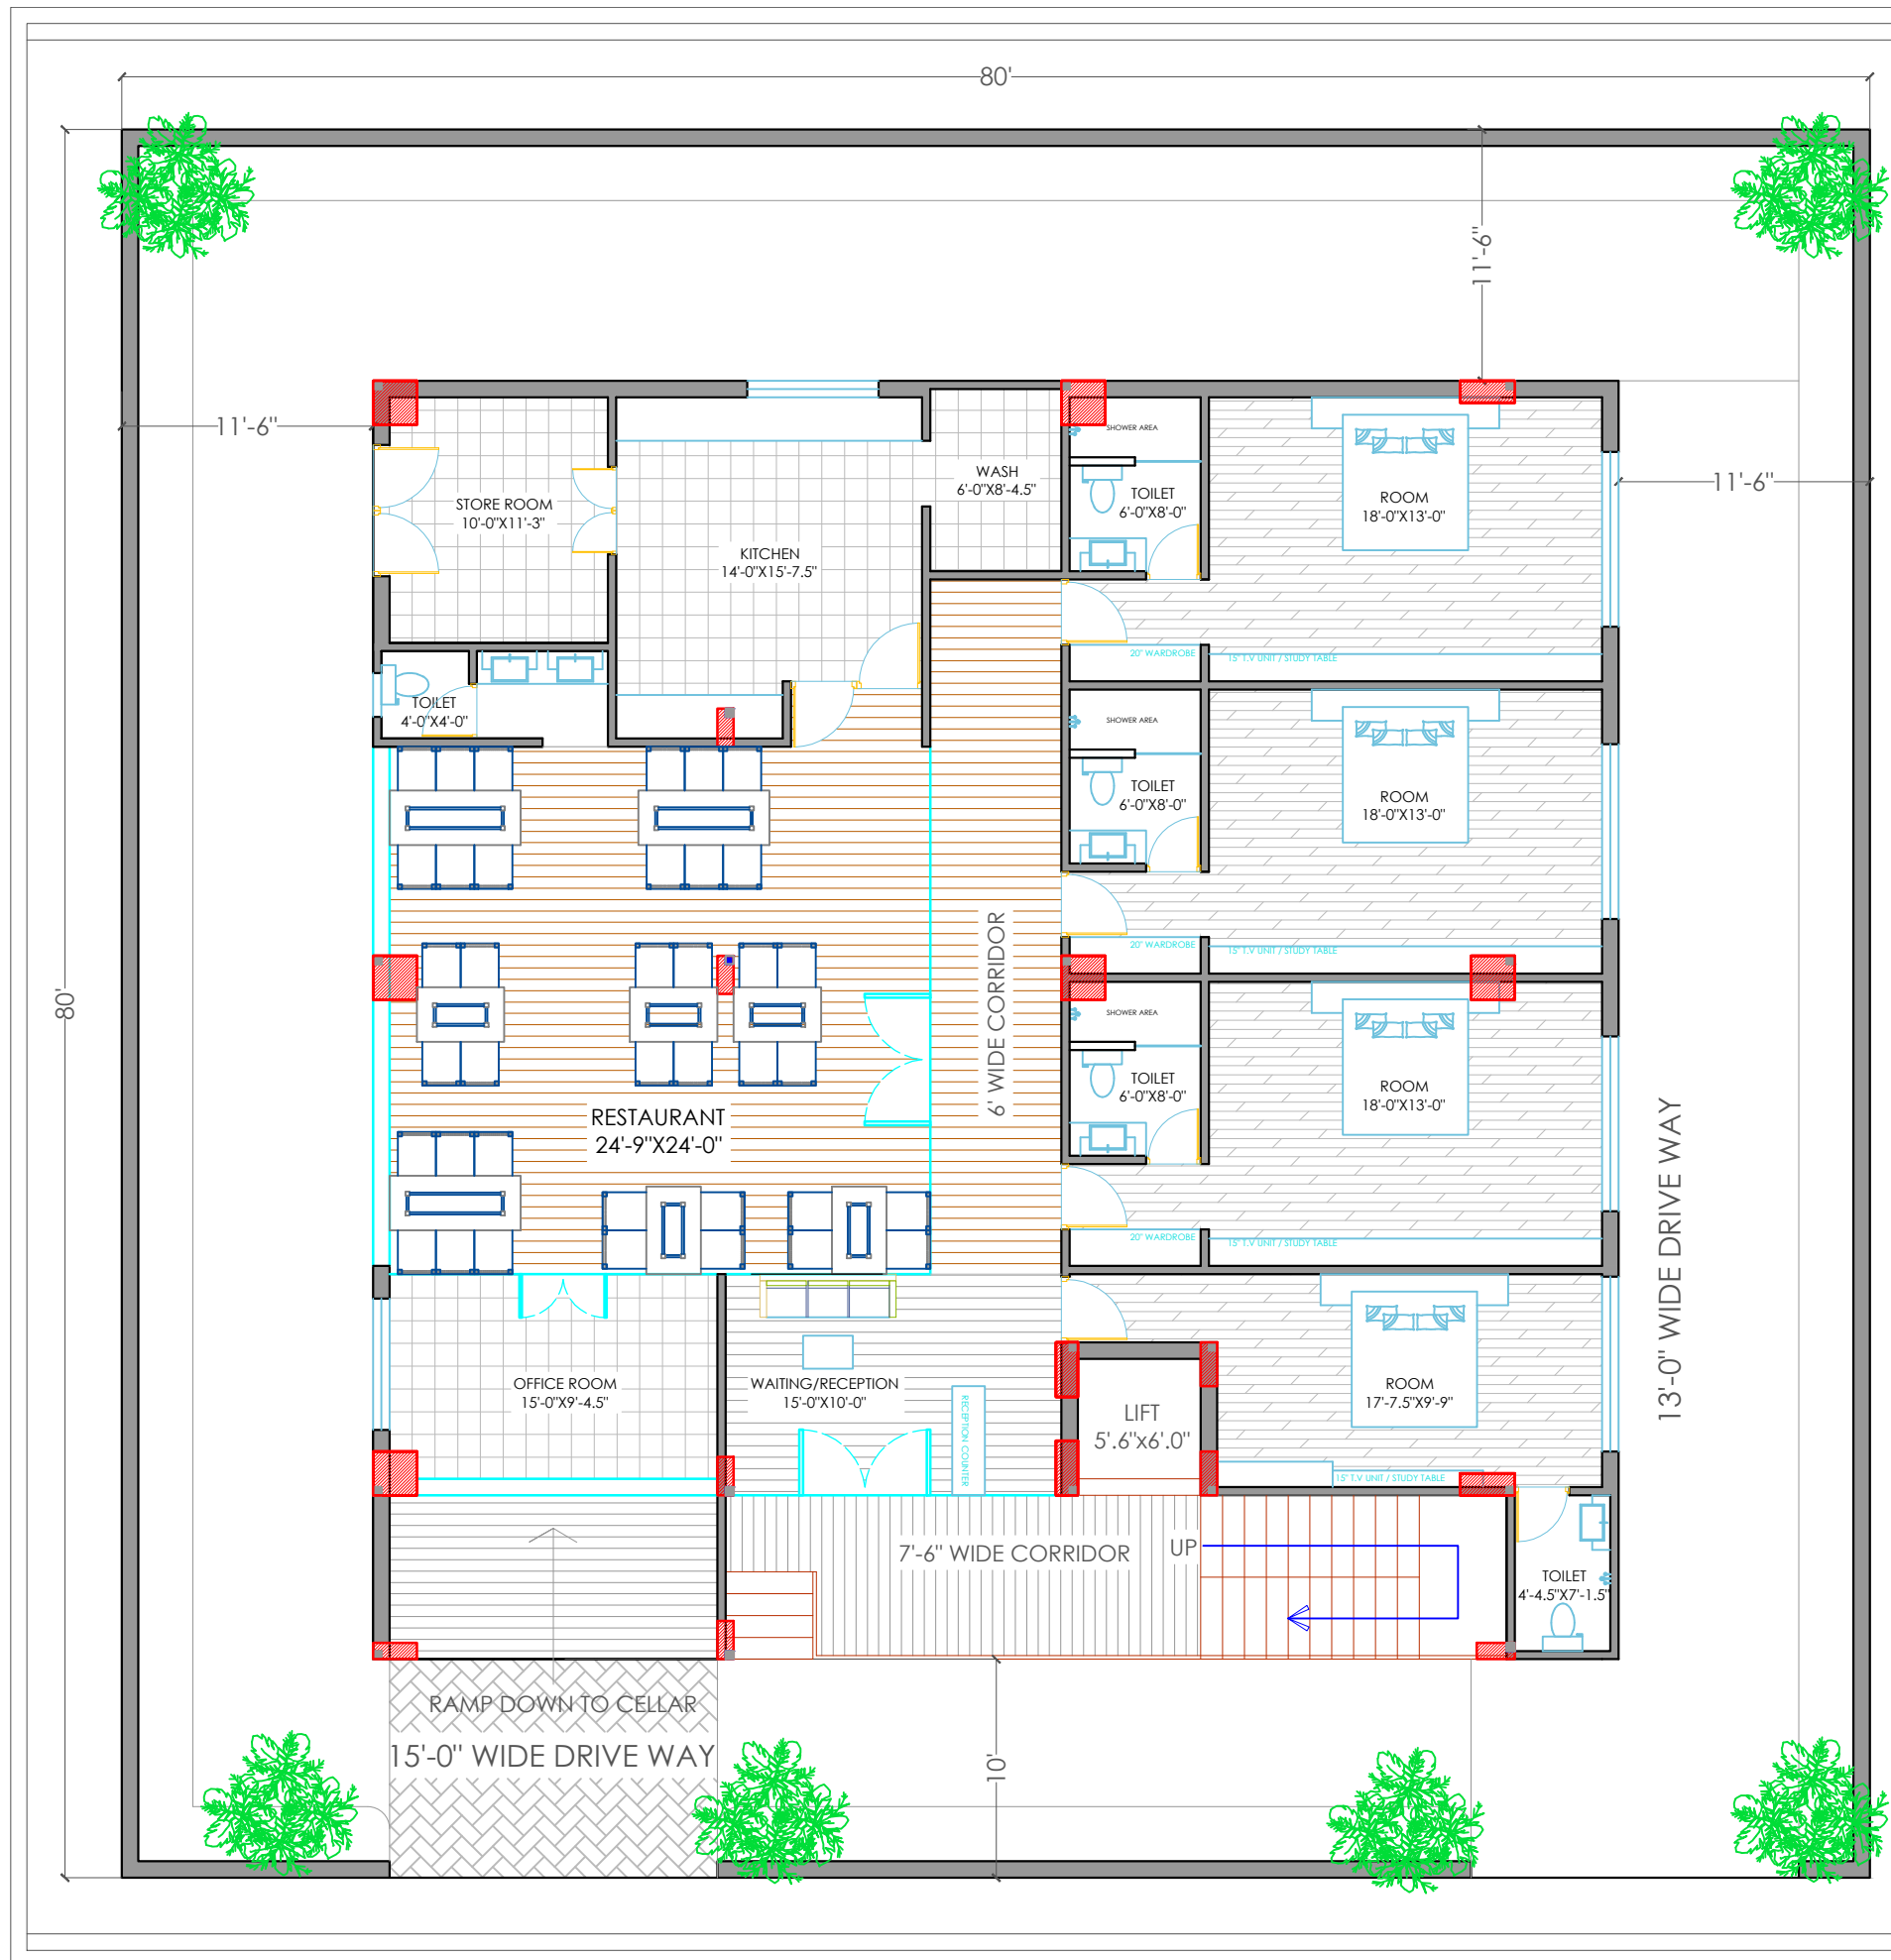WEBSITE : [www.thedesign.ind.in](http://www.thedesign.ind.in)  
Email : [info@thedesign.ind.in](mailto:info@thedesign.ind.in)  
[raviconsultant224@yahoo.com](mailto:raviconsultant224@yahoo.com)  
040 - 40061947  
040 - 64502266  
+91 - 9246531947



NOTES	
1. ALL DESIGNS ARE PROPERTY OF THE ARCHITECT'S FIRM AND CANNOT BE USED WITHOUT THEIR WRITTEN PERMISSION.	
2. DO NOT SCALE THE DRAWINGS. ALL MEASUREMENTS MUST BE CHECKED BY SITE INCHARGE.	
3. DRAWING IS ONLY FOR BASIC CONCEPTUAL EXPLANATION REFER WORKING DRAWINGS FOR DETAILS.	
AREA STATEMENT	
<b>GROUND FLOOR TOTAL AREA : 3785.0 SFT</b>	
REVISIONS	DATE
PURPOSE OF RELEASE : NORTH	
 <b>N</b>	
CLIENT :	
<b>Smt.PADMA Sri.DHEERAJ REDDY</b>	
PROJECT :	
<b>HOTEL AT GACHIBOWLI HYDERABAD</b>	
TITLE :	
<b>GROUND FLOOR PRESENTATION PLAN</b>	
DRAWN BY:	CHECKED BY:
S.ARSALAN.M	RAVI BATHULA
DATE : 31-05-2017	SCALE :
ARCHITECTS :	
	
Architects Engineers Interior Designers Project Management	
WEBSITE : <a href="http://www.thedesign.ind.in">www.thedesign.ind.in</a> Email : <a href="mailto:info@thedesign.ind.in">info@thedesign.ind.in</a> Email : <a href="mailto:ravicconsultant224@yahoo.com">ravicconsultant224@yahoo.com</a> 040 - 40061947 040 - 64502266 +91 - 9246531947	



NOTES

1. ALL DESIGNS ARE PROPERTY OF THE ARCHITECT'S FIRM AND CANNOT BE USED WITHOUT THEIR WRITTEN PERMISSION
2. DO NOT SCALE THE DRAWINGS. ALL MEASUREMENTS MUST BE CHECKED BY SITE INCHARGE.
3. DRAWING IS ONLY FOR BASIC CONCEPTUAL EXPLANATION REFER WORKING DRAWINGS FOR DETAILS.

**AREA STATEMENT**

**EACH FLOOR  
TOTAL AREA : 3940.0 SFT**

**x 4 FLOORS : 15760.0 SFT**

REVISIONS	DATE

PURPOSE OF RELEASE :	NORTH

CLIENT :

**Smt.PADMA  
Sri.DHEERAJ REDDY**

PROJECT :

**HOTEL AT GACHIBOWLI  
HYDERABAD**

TITLE :

**TYPICAL FLOOR  
PRESENTATION PLAN**

DRAWN BY:	CHECKED BY:
S.ARSALAN.M	RAVI BATHULA
DATE : 30-05-2017	SCALE :

ARCHITECTS :

**THE DESIGN**

Architects  
Engineers  
Interior Designers  
Project Management

WEBSITE : [www.thedesign.ind.in](http://www.thedesign.ind.in)  
Email : [info@thedesign.ind.in](mailto:info@thedesign.ind.in)  
Email : [raviconsultant224@yahoo.com](mailto:raviconsultant224@yahoo.com)  
040 - 40061947  
040 - 64502266  
+91 - 9246531947